

## NBS SPECIFICATION

### Products

- Manufacturer: WeatherFAST
- Product reference: WeatherFAST, WeatherFOLD gutter lining systems
- Profile: Width up to 1500 mm wide
- Construction: Upper and lower layer skin of galvanised steel with Fatra single ply membrane
- Sole Board: if required
- Upper layer finish: Prebonded 1.2 mm Fatra Chequer Plate, thickness single ply membrane
- Underside finish: 0.6 mm Tata/Arceo Steel
- Fixings: Pop rivets, Dome fixings
- Accessories: Leaf guards. PVC Dipped 63mm to 150 mm diameter weir overflows to gutter run, stopends, rainwater outlets, loose strap, corners



# WeatherFAST



## WeatherFOLD Gutter System

Weatherfold offer a unique way of re-lining old & leaky valley/boundary wall gutters. Our unique 3 fold gutter system offers a 25 year product guarantee, which will outlast most products on the market.

### Features and Benefits



- 25 year product Guarantee
- Unique 3 fold system
- Arrive on site flat packed
- Easy to assemble
- 75 mm built in end lap
- Up to 3500 mm lengths and 1.250 mm widths
- Full range of accessories available
- System warranty on our product is issued once installed and passed inspection

### Sustainability / Performance

Our 3 fold gutter system comprises of a 0.6mm steel substrate with a 1.2 mm Fatrafol chequer plate slip resistant membrane.

*We would recommend a 25 mm sole board laid into the existing gutters if required*

No angles are required because our system can simply be folded out on site to suit the existing gutter angle

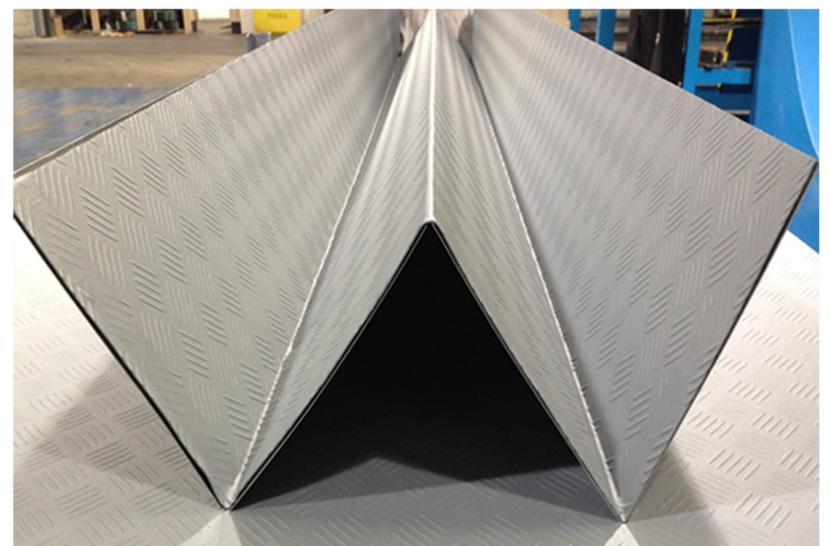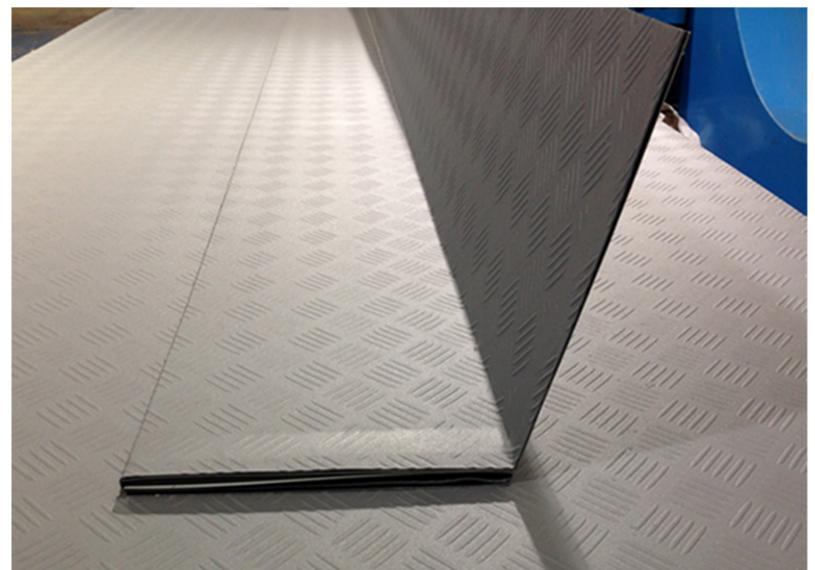


T: 0843 658 0074  
 E: sales@weatherfast.co.uk  
 W www.weatherfast.co.uk


This drawing is copyright and is sent to you in confidence. It must not be copied, used or disclosed, in whole or part, in any manner without our written permission. It remains the property of USFS LTD and must be returned on request. DO NOT SCALE

NOTES  
ALL CONTACT SURFACES BETWEEN GALV AND ALUMINIUM TO BE ISOLATED USING PVC TAPE

# EAVES GUTTER DETAIL

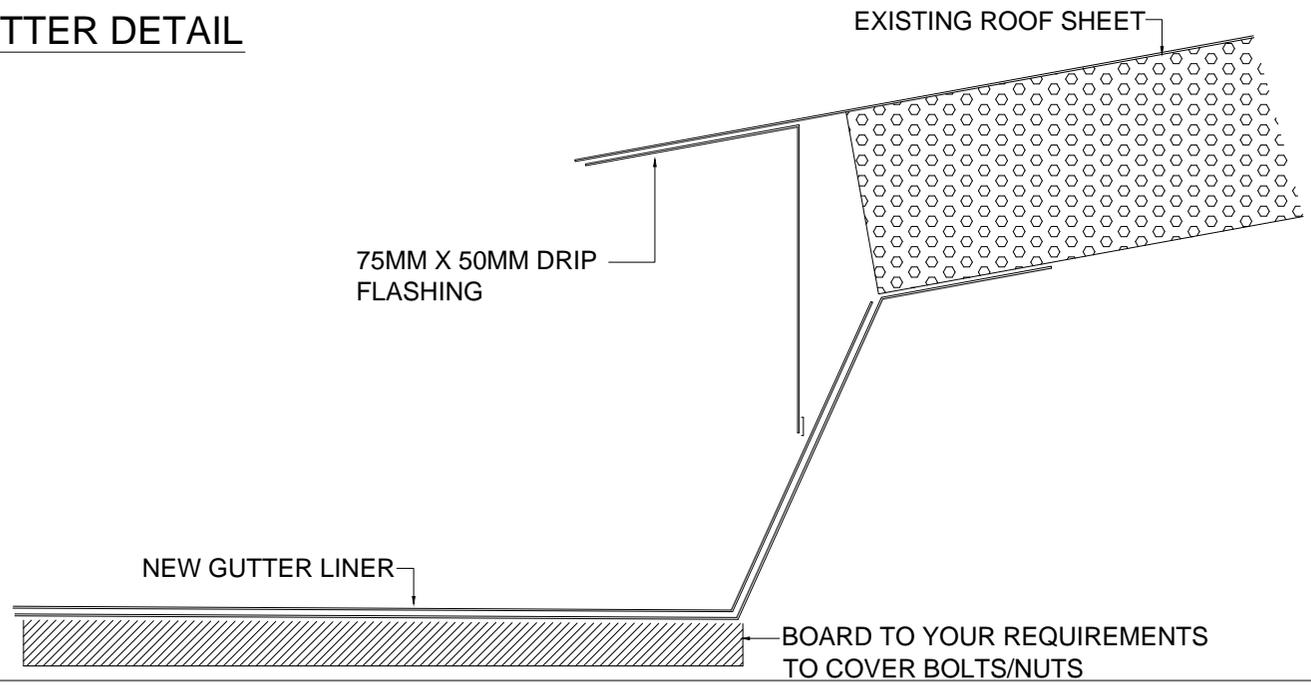


# SECTION THROUGH GUTTER JOINT

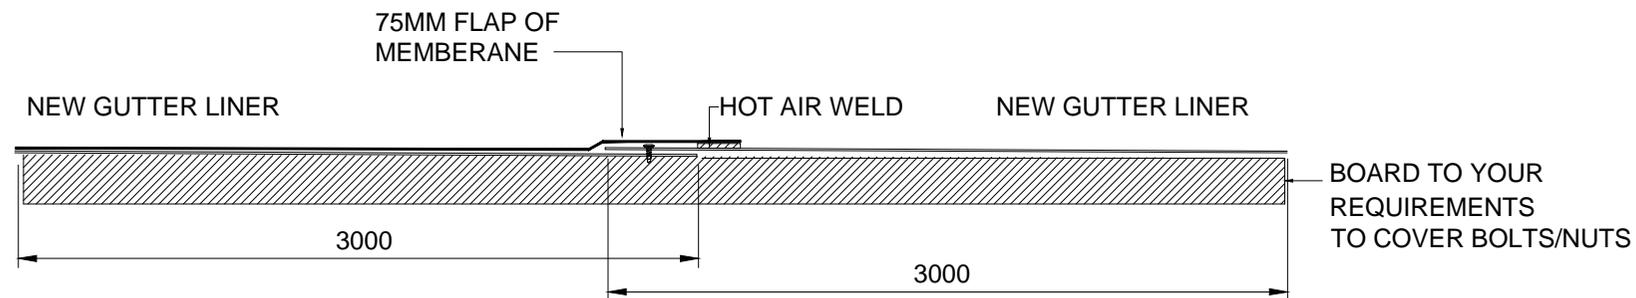

UNIT 2, WINSTON GROVE GREAT BARR, BIRMINGHAM B44 9EG	
Drg Title	Project No -
EAVES DETAIL & SECTION THROUGH GUTTER JOINT	Drg No. -
	Rev -

This drawing is copyright and is sent to you in confidence. It must not be copied, used or disclosed, in whole or in part, to third parties without our written permission. It remains the property of DSFL LTD and must be returned on request. DO NOT SCALE

NOTES  
ALL CONTACT SURFACES BETWEEN GALV AND ALUMINIUM TO BE ISOLATED USING PVC TAPE

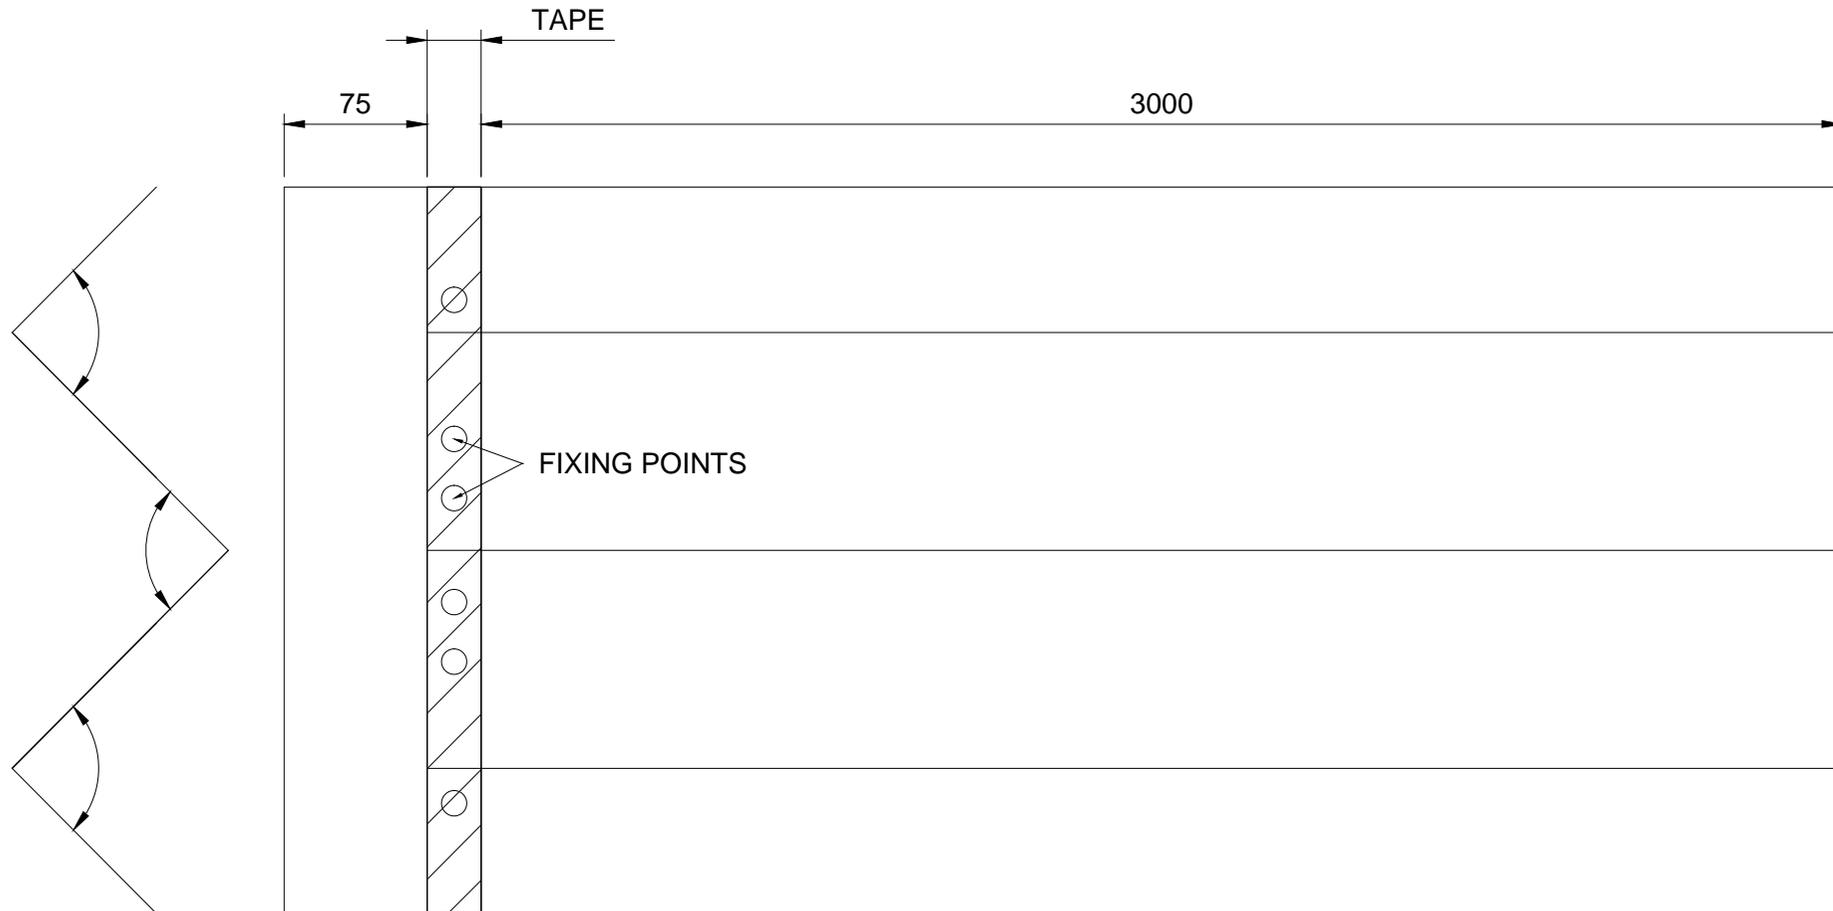

UNIT 2, WINSTER GROVE GREAT BARR, BIRMINGHAM B44 9EG	
Dwg Title	Project No -
FIXING POSITION DETAIL	Dwg No. -
	Rev -



# WEATHERFAST

UNIT 2 WINSTER GROVE  
 GREAT BARR  
 BIRMINGHAM  
 B44 9EG

Schedule Ref:

Project:


Contract No:

Phase / Building / Application:


Date:

All Angles 90° U.N.O  
 All Dimensions to Outside Face Unless Stated  
 Butt Straps to be 150mm Wide U.N.O.

Arrow Denotes Colourside  
 Ref Code to be Marked to Rear of Each Item

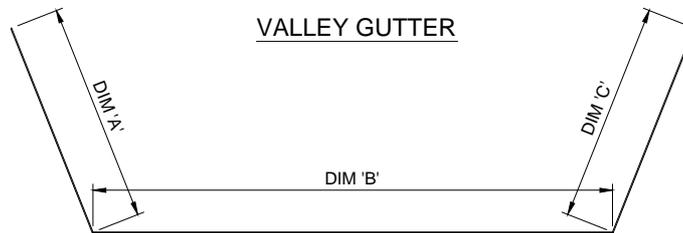

DIM 'A'	
DIM 'B'	
DIM 'C'	
No REQ'D @ 3000MM LONG	

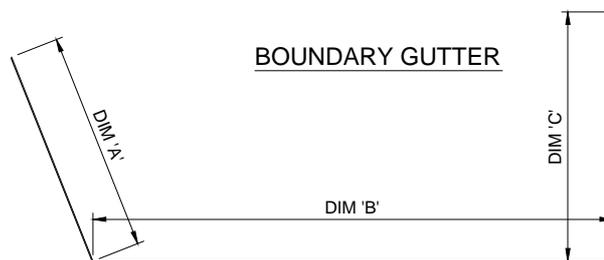

DIM 'A'	
DIM 'B'	
DIM 'C'	
No REQ'D @ 3000MM LONG	